
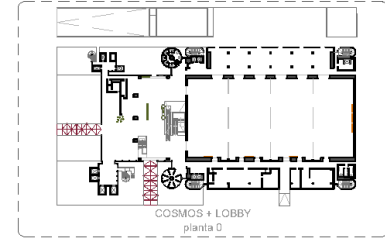
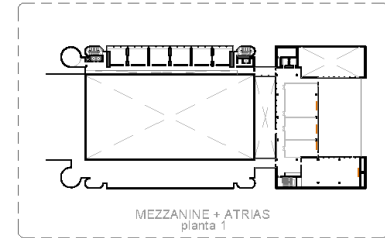


HABITACIONES

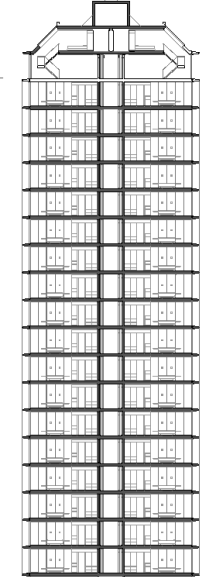


TOWER CLUB

RESTAURANTE AZIMUT

BAR BOUQUET


RESTAURANTE BOUQUET

LOBBY  
planta baja

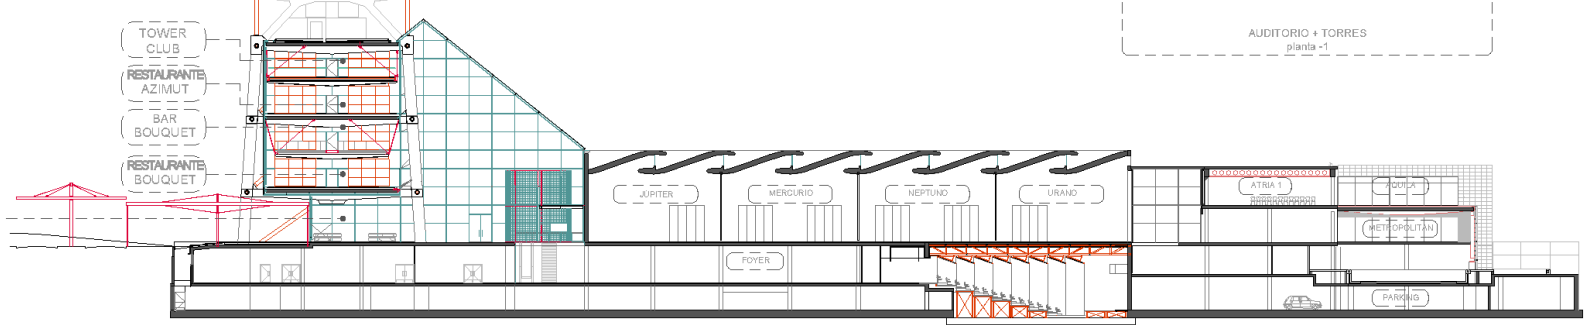

**Hesperia Tower**  
★★★★

PLANO LLAVE | SECCIÓN | ESCALA 1 / 500 0 10 M  
NH Collection Barcelona Tower, Gran Via, 144, CP 08907, Hospitalet de Llobregat, Barcelona

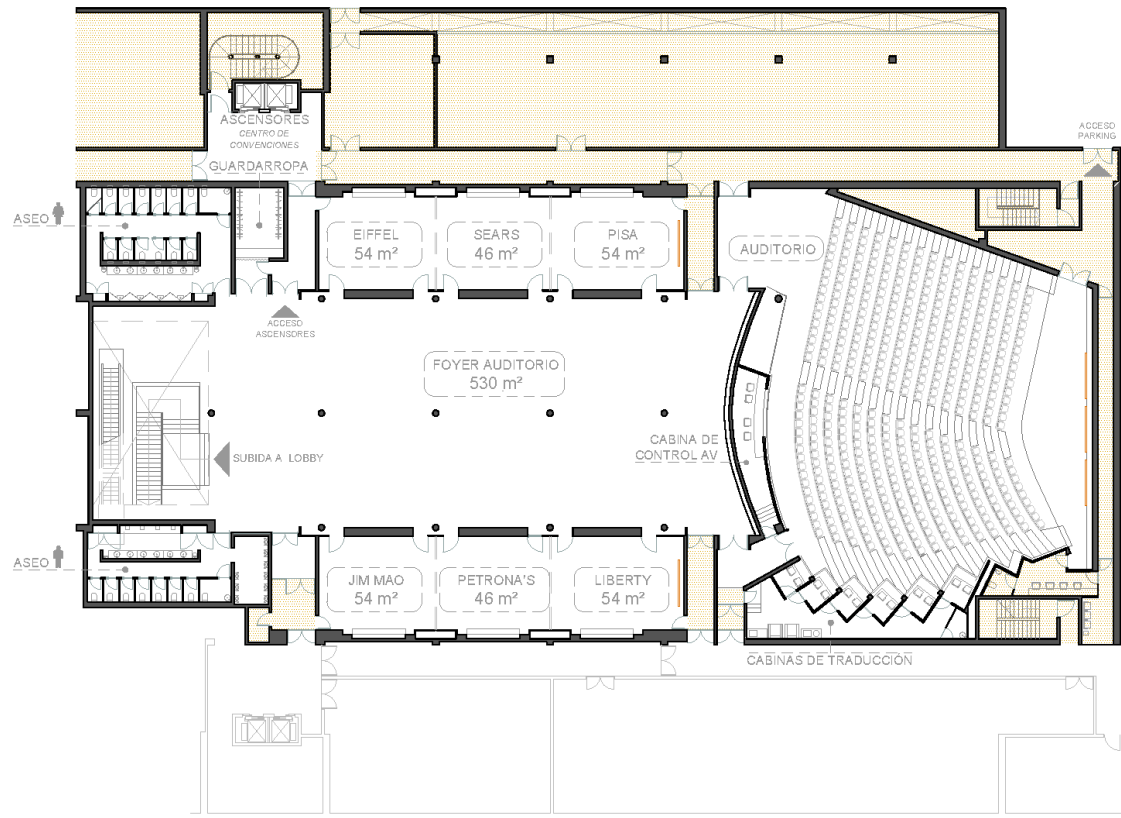


LEYENDA | BACK OFFICE  | PANTALLA 



**Hesperia Tower**  
★★★★★

AUDITORIO | PLANTA -1 | ESCALA 1/300  0 5 M  
NH Collection Barcelona Tower, Gran Via, 144, CP 08907, Hospitalet de Llobregat, Barcelona

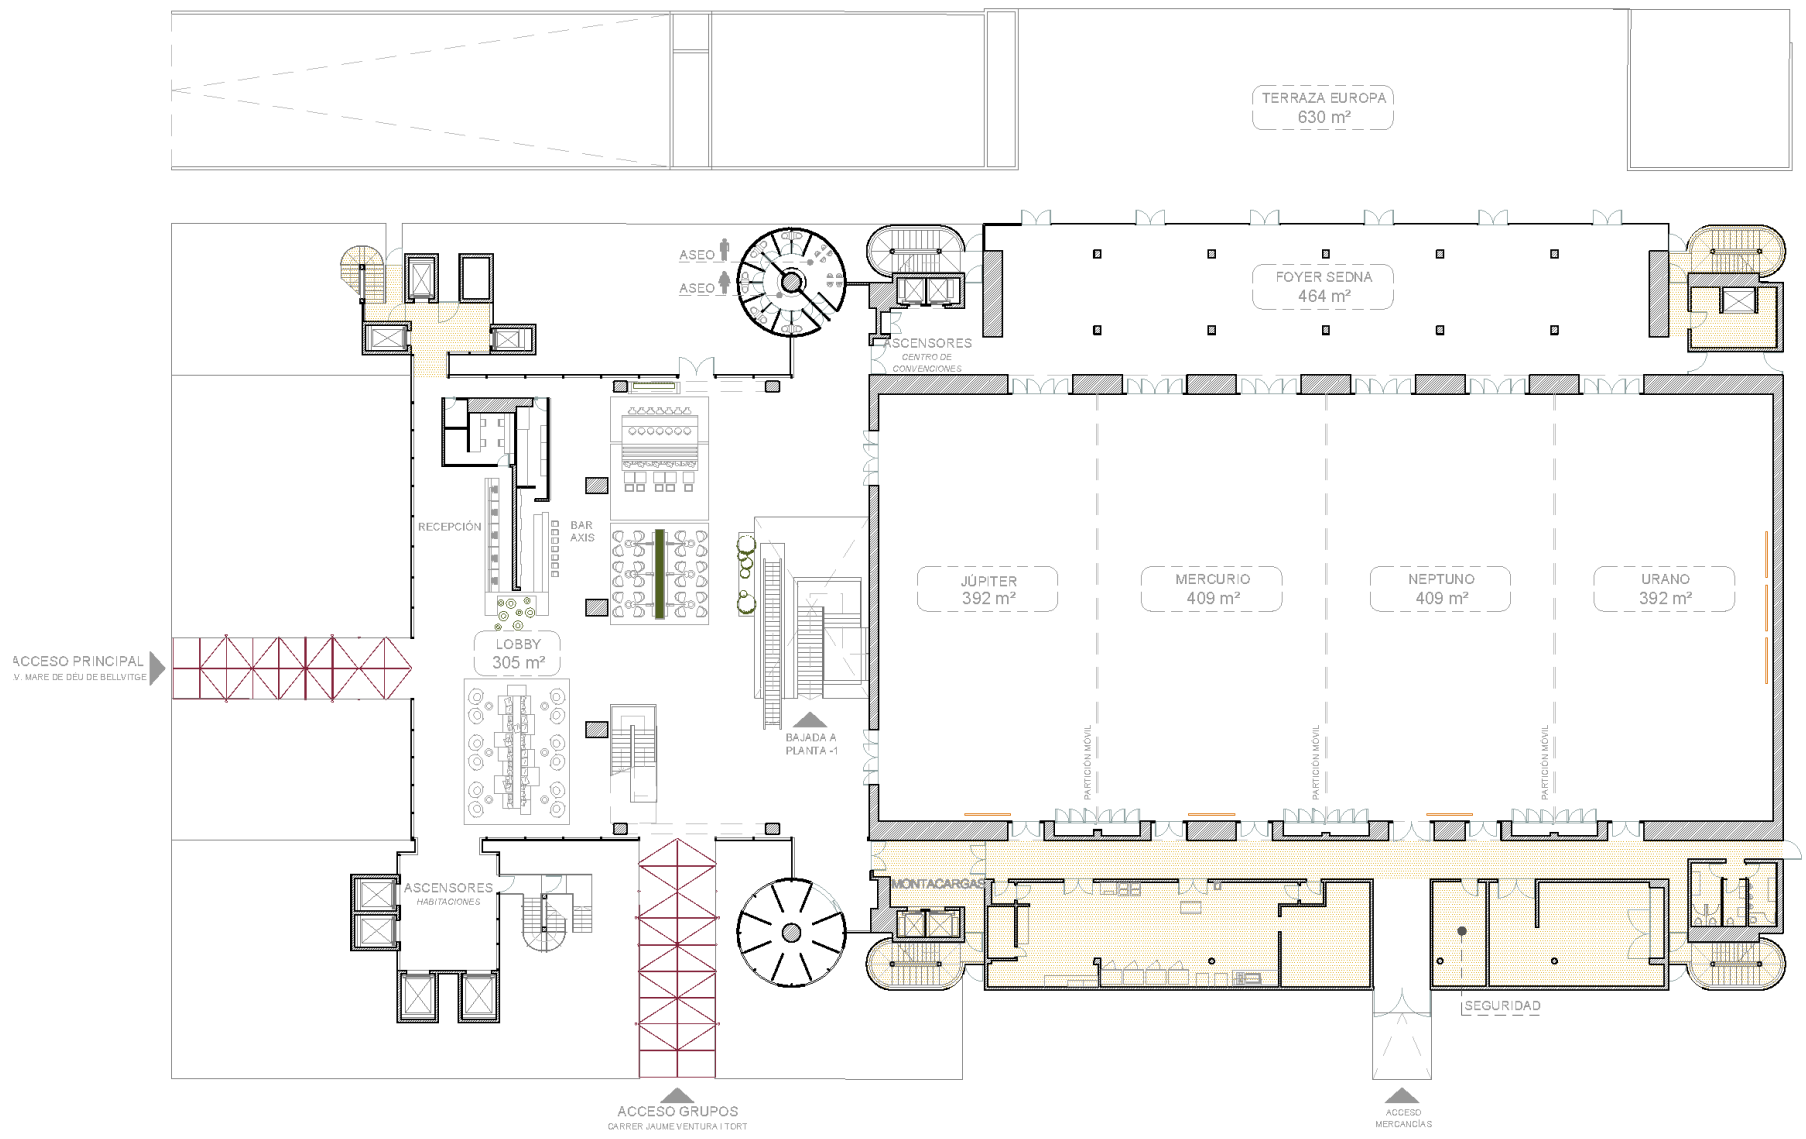


LEYENDA | BACK OFFICE | PANTALLA



**Hesperia Tower**  
★★★★★



LOBBY + COSMOS | PLANTA BAJA | ESCALA 1 / 300 0 5 M  
NH Collection Barcelona Tower, Gran Via, 144, CP 08907, Hospitalet de Llobregat, Barcelona

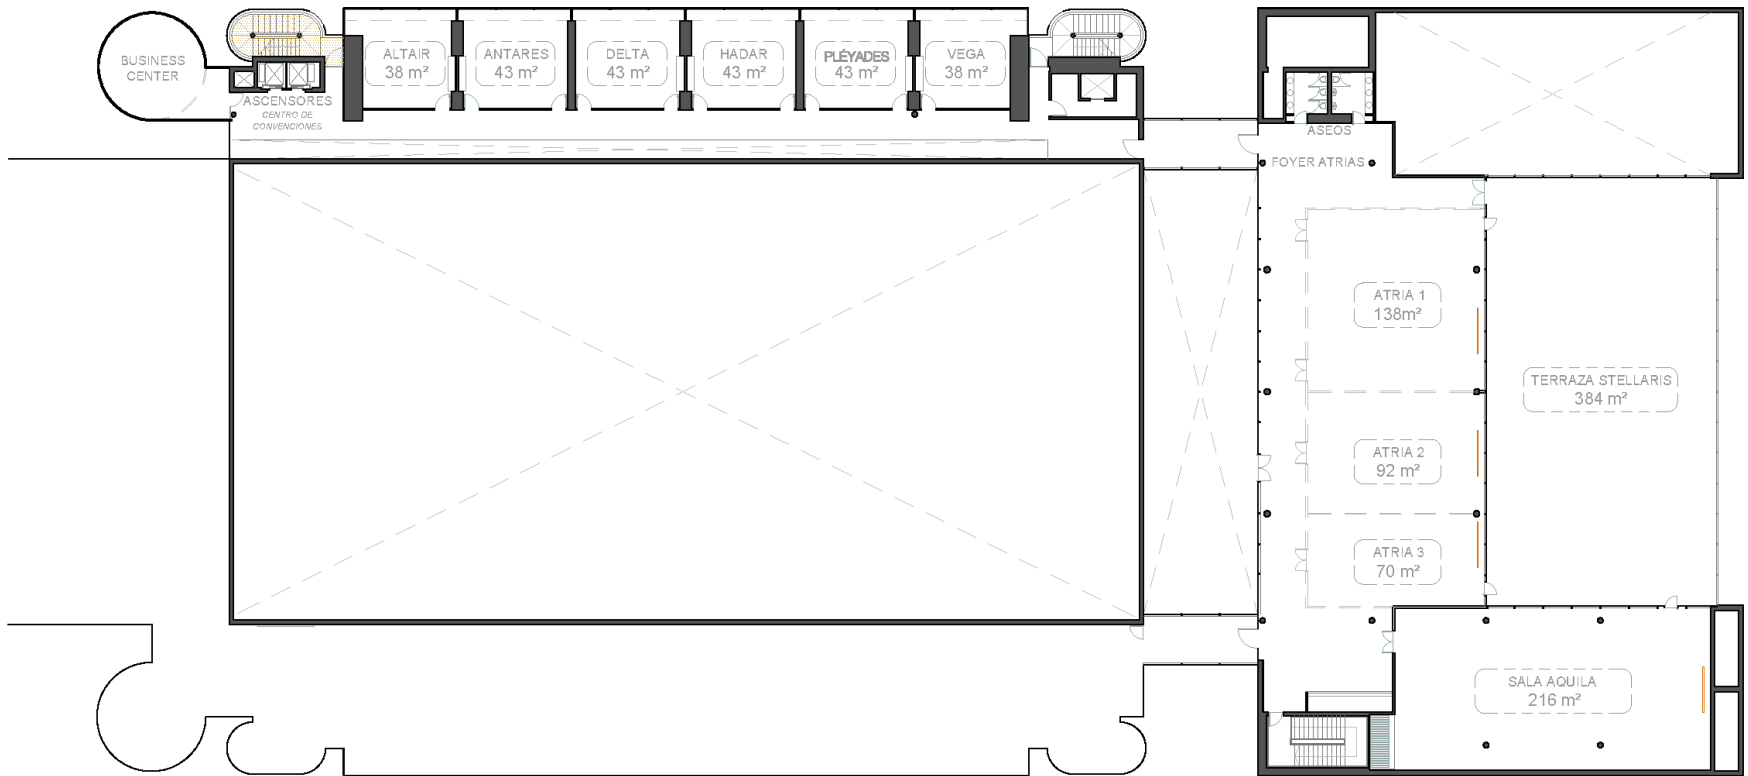

**Hesperia Tower**  
★★★★★

LEYENDA | BACK OFFICE  | PANTALLA 

MEZZANINE | PLANTA PRIMERA | ESCALA 1 / 300  0 5 M  
NH Collection Barcelona Tower, Gran Via, 144, CP 08907, Hospitalet de Llobregat, Barcelona

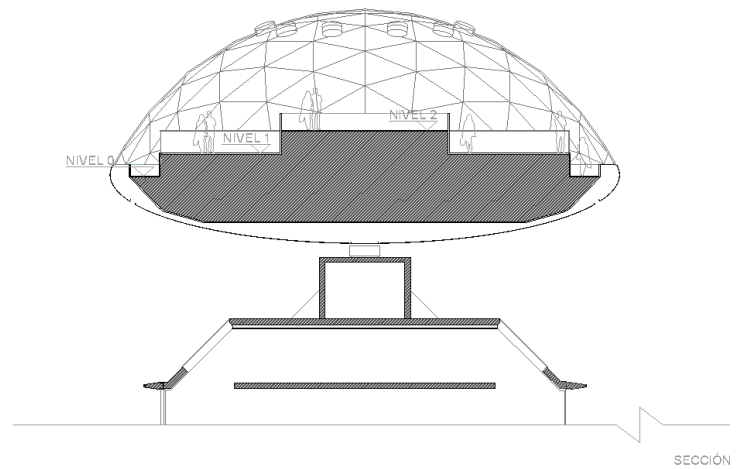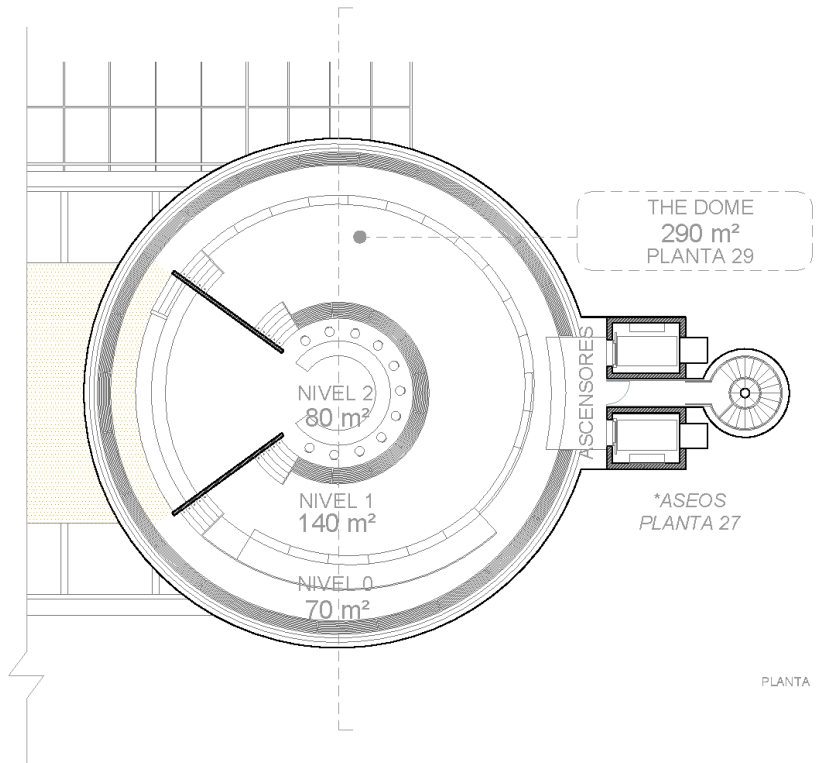

LEYENDA | BACK OFFICE



**Hesperia Tower**  
★★★★

THE DOME | PLANTA 29 | ESCALA 1 / 200 0 2 M  
NH Collection Barcelona Tower, Gran Via, 144, CP 08907, Hospitalet de Llobregat, Barcelona